


SENT FOR APPROVAL -----DATE: 2-22-21		TITLE	Plan View	DRAWN BY	
SENT TO FABRICATION -----DATE: **/**/**	JOB	Downey Fence Variance	Downey Fence Variance	D.A.D.	THESE DRAWINGS WERE PRODUCED BY AND ARE THE PROPERTY OF COMMERCIAL & RESIDENTIAL DRAFTING AND MAY NOT BE REPRODUCED WITHOUT WRITTEN CONSENT FROM COMMERCIAL & RESIDENTIAL DRAFTING.
DELIVER TO JOBSITE -----DATE: **/**/**	LOCATION	Puyallup, WA	Puyallup, WA	DATE	2-22-21
NOTES:	CONTRACTOR	Delta	Delta	SCALE	DO NOT SCALE
Downey Fence Variance 3214 17th Street Place SE Puyallup, Washington 98374	REVISION	Downey Fence Variance	Downey Fence Variance	FINISH	
	DRAWING	Downey Fence Variance	Downey Fence Variance	CHECKED BY	As Noted
C & R Drafting Services Puyallup, Washington 98374	JOB NUMBER	850203	JOB NUMBER	E.O.R.	
DRAWINGS PROVIDED BY:		SHEET NUMBER			
		P-1			
		REVISION 0			

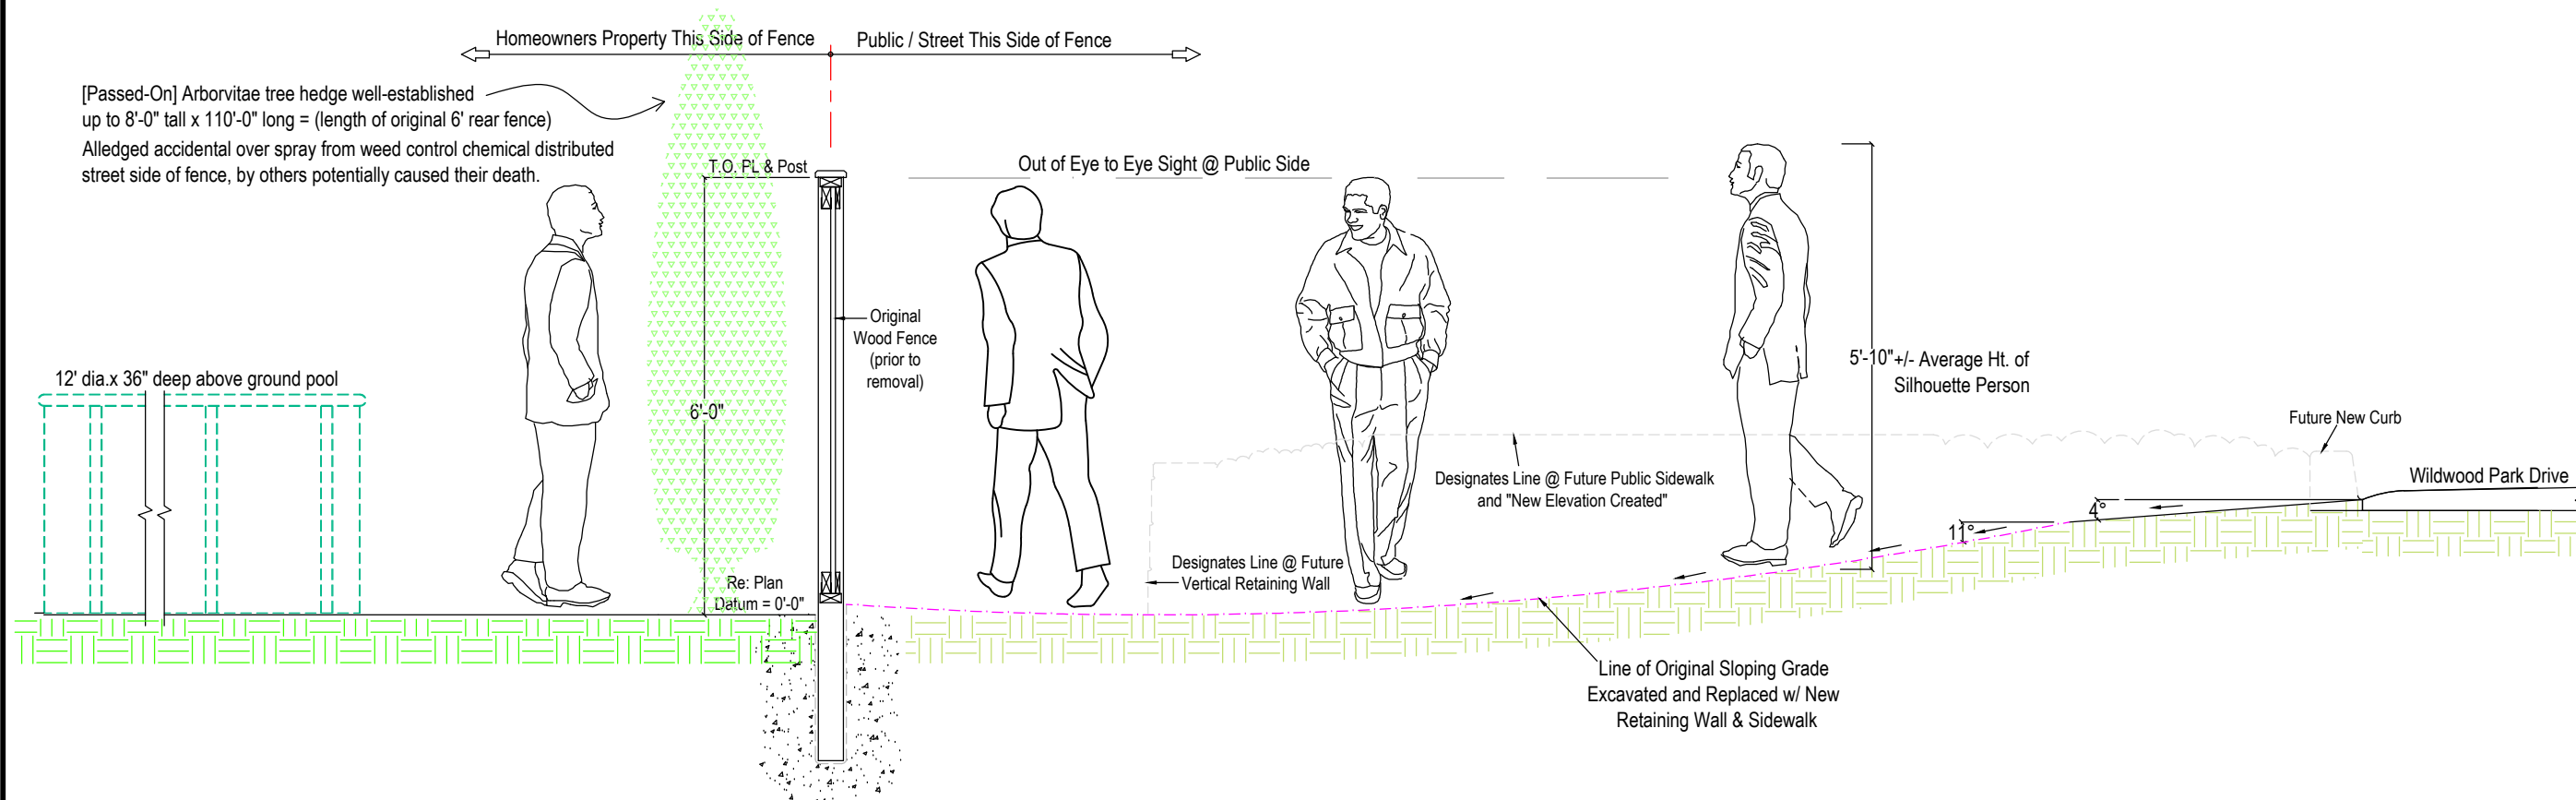


West Fence Elevation - EL-1 Section @ (Original) Fence w/ (No) Sidewalk

Reference Photos: IMG-3000, IMG-3590, IMG-3599, IMG-3600,

DRAWN BY D.A.D.		THESE DRAWINGS WERE PRODUCED BY AND ARE THE PROPERTY OF COMMERCIAL & RESIDENTIAL DRAFTING AND MAY NOT BE REPRODUCED WITHOUT WRITTEN CONSENT FROM COMMERCIAL & RESIDENTIAL DRAFTING.		DO NOT SCALE	
DATE 2-22-21		Elevation View		FINISH N/A	
SCALE DO NOT SCALE		Downey Fence Variance Puyallup, WA		CHECKED BY E.O.R.	
TITLE 2-22-21		CONTRACTOR Delta		JOB NUMBER 850203	
SENT FOR APPROVAL DATE: **/**/21		REVISION Downey Fence Variance		JOB NUMBER 850203	
SENT TO FABRICATION DATE: **/**/21		DRAWING		JOB NUMBER 850203	
DELIVER TO JOBSITE DATE: **/**/21		DRAWING		JOB NUMBER 850203	
NOTES:		DRAWING		JOB NUMBER 850203	
Downey Fence Variance 3214 17th Street Place SE Puyallup, Washington 98374		DRAWING		JOB NUMBER 850203	
Drawings Provided By: C & R Drafting Services Puyallup, Washington 98374		DRAWING		JOB NUMBER 850203	
SHEET NUMBER EL-1		DRAWING		JOB NUMBER 850203	
REVISION 0		DRAWING		JOB NUMBER 850203	

Homeowners Property This Side of Fence Public / Street This Side of Fence


- Eye To Eye Level @ Exterior Rear Windows of Residence
- Entire backyard is in clear view for the Public ("fish bowl" effect). Privacy and Safety Issues, includes small children.
- Menacing backyard "window shoppers" frequently asking if personal items visible from the new sidewalk are "For Sale", including coming around and knocking at our front door.
- On one occasion a burglary suspect fleeing the local Wal-Mart used the new sidewalk as a launch pad and hurdled himself over the old fence to attempt his get-away into and through our backyard.

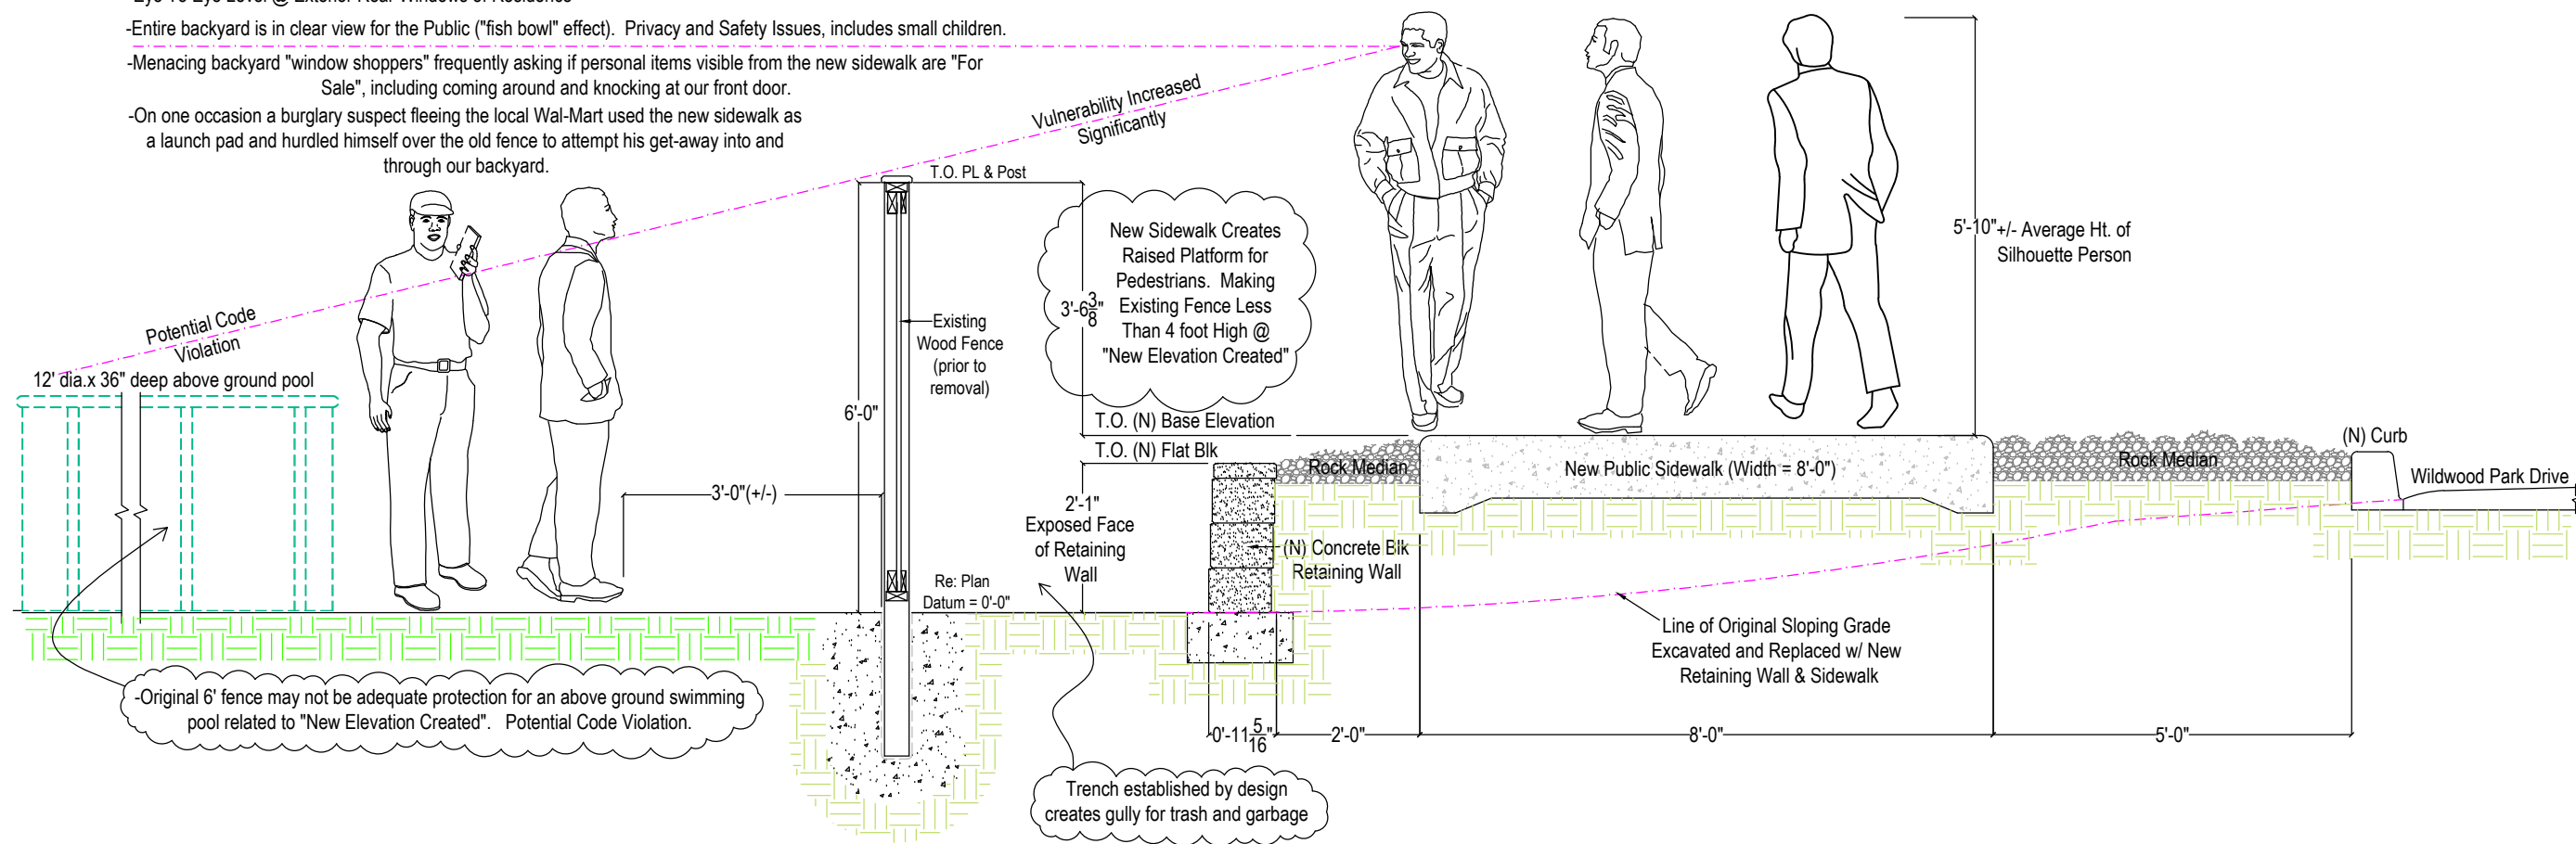

West Fence Elevation - EL-2 Section @ (Original) Fence w/ (New) Sidewalk

Reference Photos: IMG-3004, IMG-3005,

DRAWN BY D.A.D.		THESE DRAWINGS WERE PRODUCED BY AND ARE THE PROPERTY OF COMMERCIAL & RESIDENTIAL DRAFTING AND MAY NOT BE REPRODUCED WITHOUT WRITTEN CONSENT FROM COMMERCIAL & RESIDENTIAL DRAFTING.		SCALE DO NOT SCALE	
DATE 2-22-21		Elevation View		FINISH N/A	
JOB Downey Fence Variance		Downey Fence Variance		CHECKED BY E.O.R.	
LOCATION Puyallup, WA		Puyallup, WA		JOB NUMBER 850203	
CONTRACTOR Delta		Delta		DRAWING Downey Fence Variance	
REVISION		REVISION		JOB NUMBER	
DRAWING		DRAWING		JOB NUMBER	
2-22-21		2-22-21		850203	
SENT FOR APPROVAL DATE: **/**/21		SENT TO FABRICATION DATE: **/**/21		DELIVER TO JOBSITE DATE: **/**/21	
NOTES:		NOTES:		NOTES:	
Downey Fence Variance		Downey Fence Variance		Downey Fence Variance	
3214 17th Street Place SE		3214 17th Street Place SE		3214 17th Street Place SE	
Puyallup, Washington 98374		Puyallup, Washington 98374		Puyallup, Washington 98374	
Drawings Provided By:		Drawings Provided By:		Drawings Provided By:	
C & R Drafting Services		C & R Drafting Services		C & R Drafting Services	
Puyallup, Washington 98374		Puyallup, Washington 98374		Puyallup, Washington 98374	
SHEET NUMBER		SHEET NUMBER		SHEET NUMBER	
EL-2		EL-2		EL-2	
REVISION 0		REVISION 0		REVISION 0	

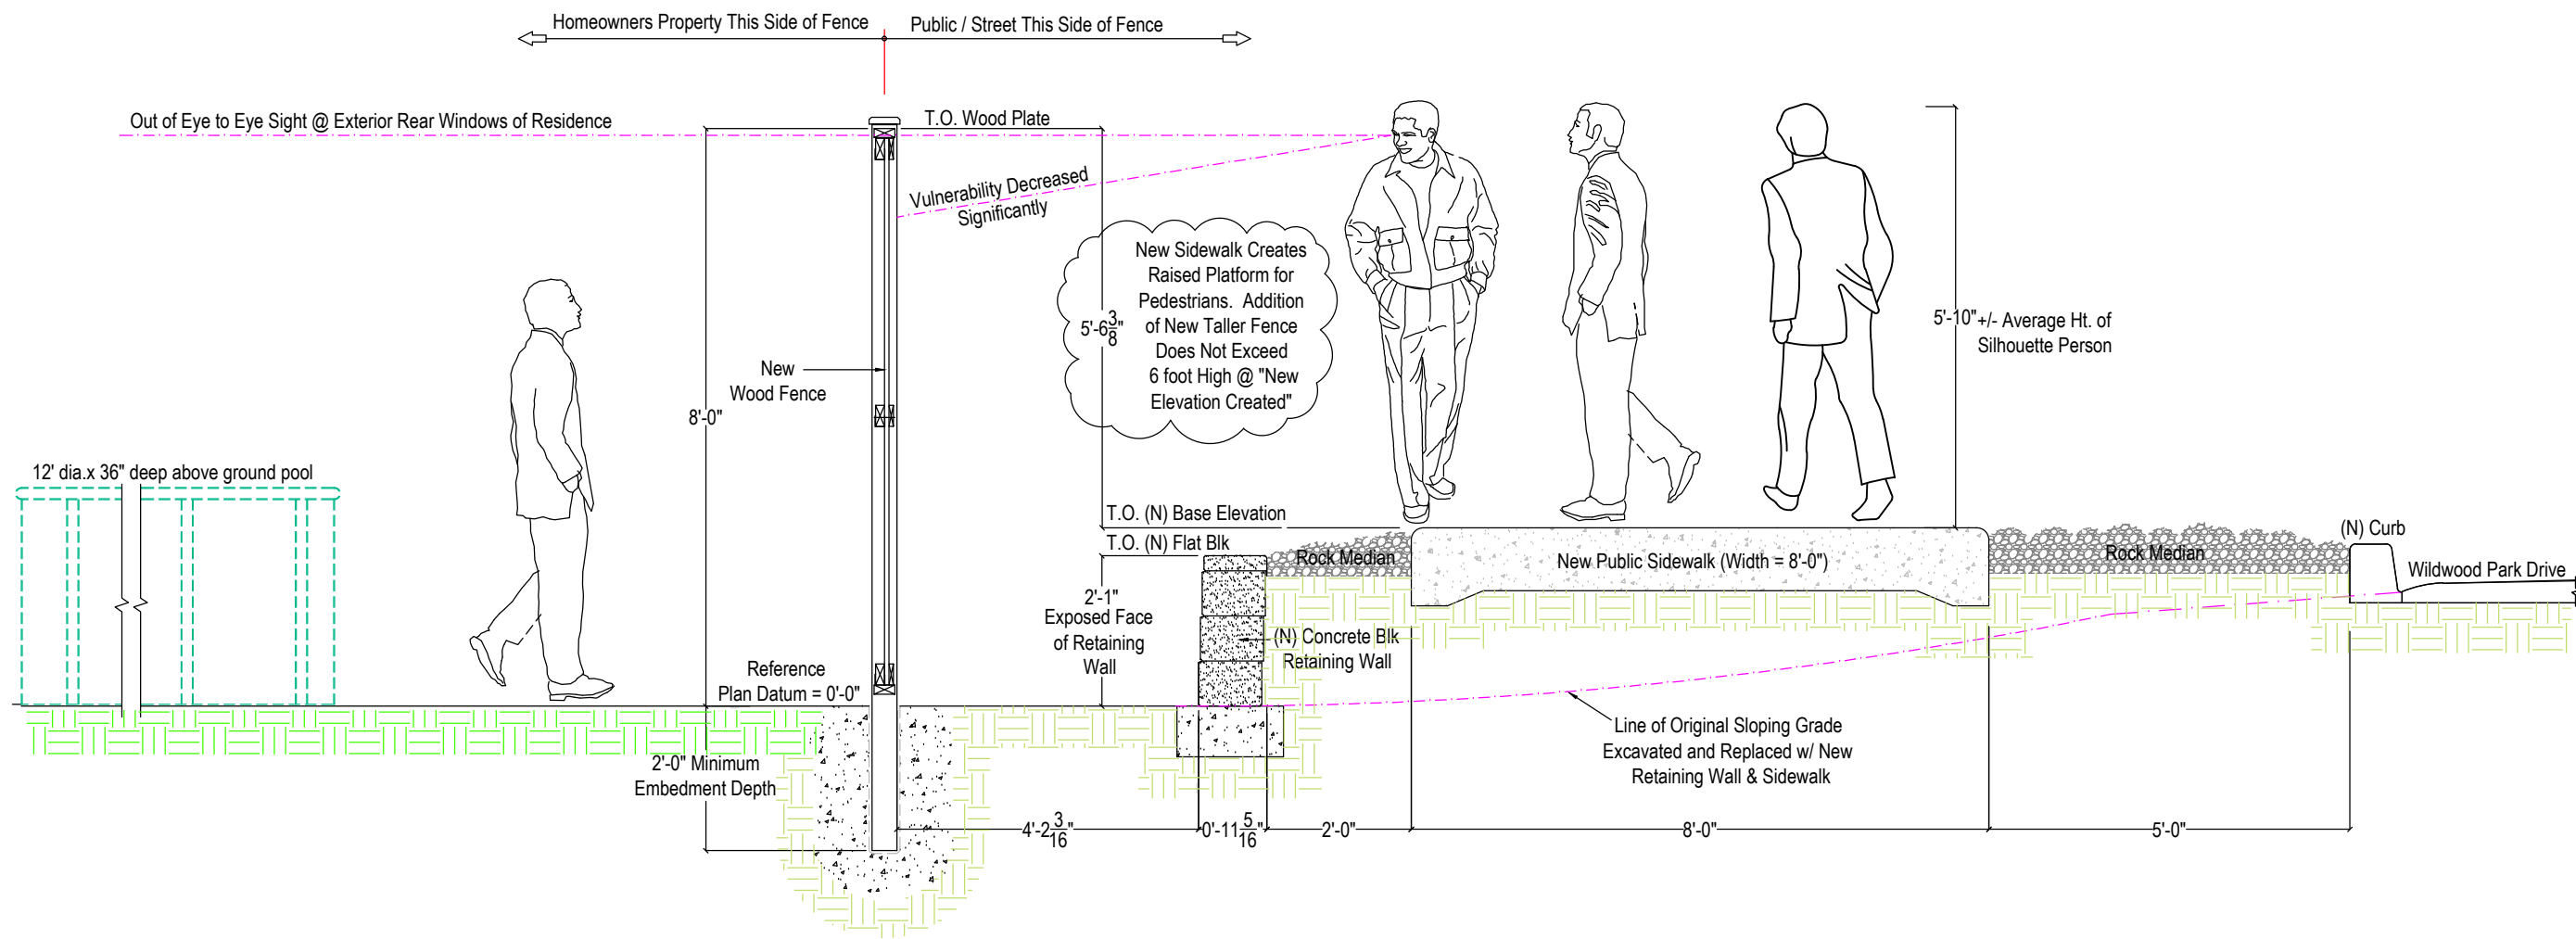

West Fence Elevation - EL-3 Section @ (New) Fence w/ (New) Sidewalk

Reference Photos: IMG-2994 thru IMG-2999, IMG-3395,

DRAWN BY D.A.D.		THESE DRAWINGS WERE PRODUCED BY AND ARE THE PROPERTY OF COMMERCIAL & RESIDENTIAL DRAFTING AND MAY NOT BE REPRODUCED WITHOUT WRITTEN CONSENT FROM COMMERCIAL & RESIDENTIAL DRAFTING.		SCALE DO NOT SCALE	
DATE 2-22-21		FINISH N/A		CHECKED BY E.O.R.	
Elevation View		Downey Fence Variance Puyallup, WA		Delta	
TITLE		CONTRACTOR		DRAWING	
2-22-21		850203		JOB NUMBER	
SENT FOR APPROVAL DATE: **/**/21		SENT TO FABRICATION DATE: **/**/21		DELIVER TO JOBSITE DATE: **/**/21	
NOTES:		<p>Downey Fence Variance 3214 17th Street Place SE Puyallup, Washington 98374</p>			
Drawings Provided By:		<p>C & R Drafting Services Puyallup, Washington 98374</p>			
SHEET NUMBER		<p>EL-3</p>			
REVISION 0					